


Vertical section Swisspearl

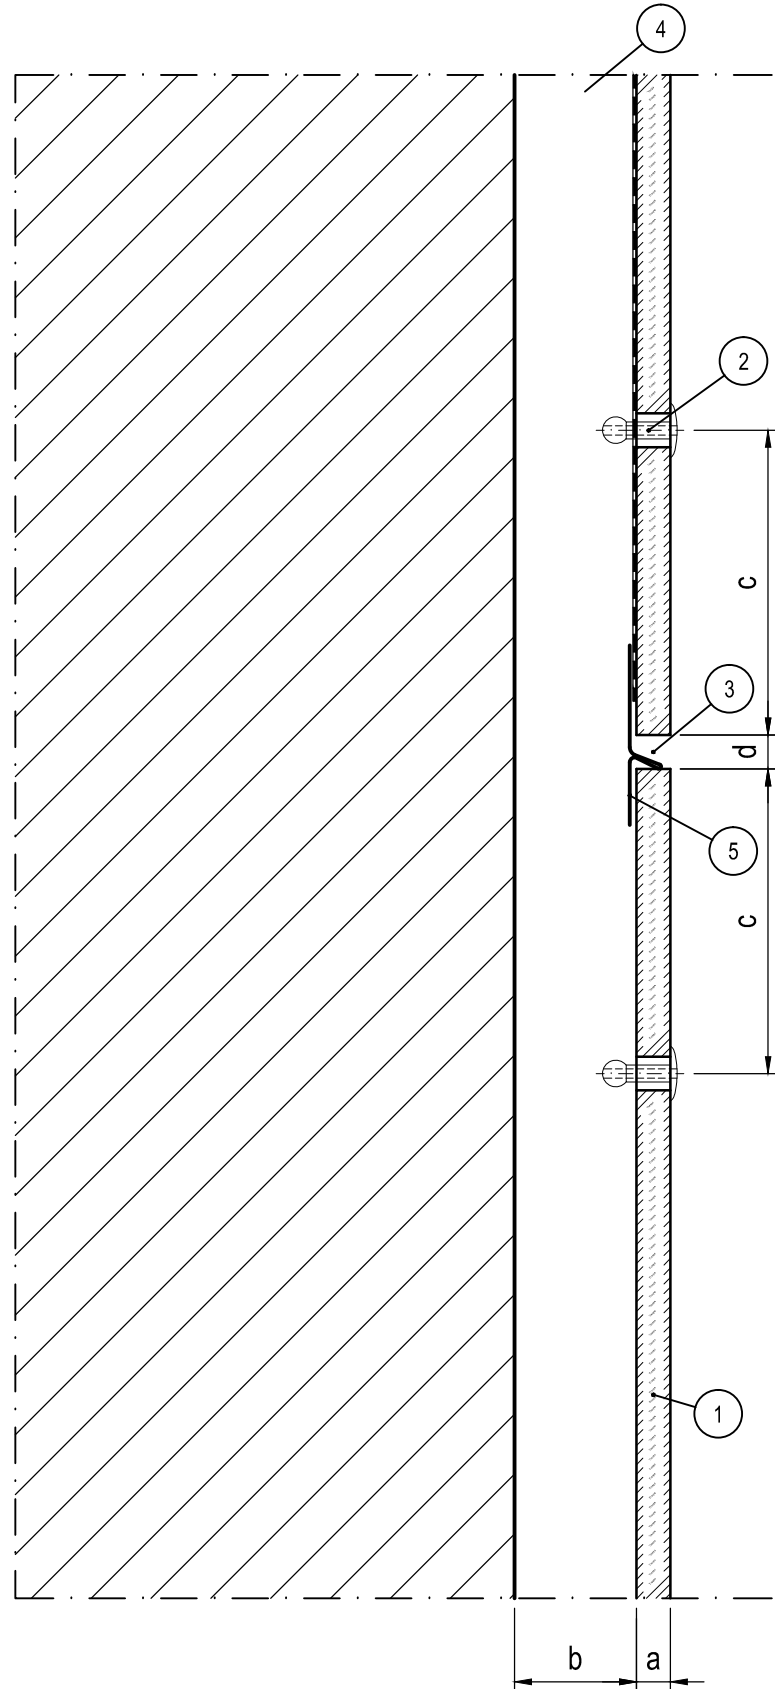

1	Swisspearl panel
2	Rivet
3	Horizontal joint
4	Top Hat
5	Joint Flashing (Optional)

a	Panel thickness (8 or 12 mm)
b	Ventillation min. 20 mm Refer Design & installation manual
c	Edge distance Min. Horizontal 30mm, Vertical 60mm Max. edge distance horizontal + vertical 100mm
d	Joint width Min 6mm, Standard 8mm

		S.H.		Remarks	
		SAM H		A3	
		Revision		Size	
		A		Number	
		14-3-18		Revision	
		Date		Sheet	
		Scale		Name	
		1:2		Façade cladding with Swisspearl	
				Horizontal Joint	