




PARAPET DETAIL

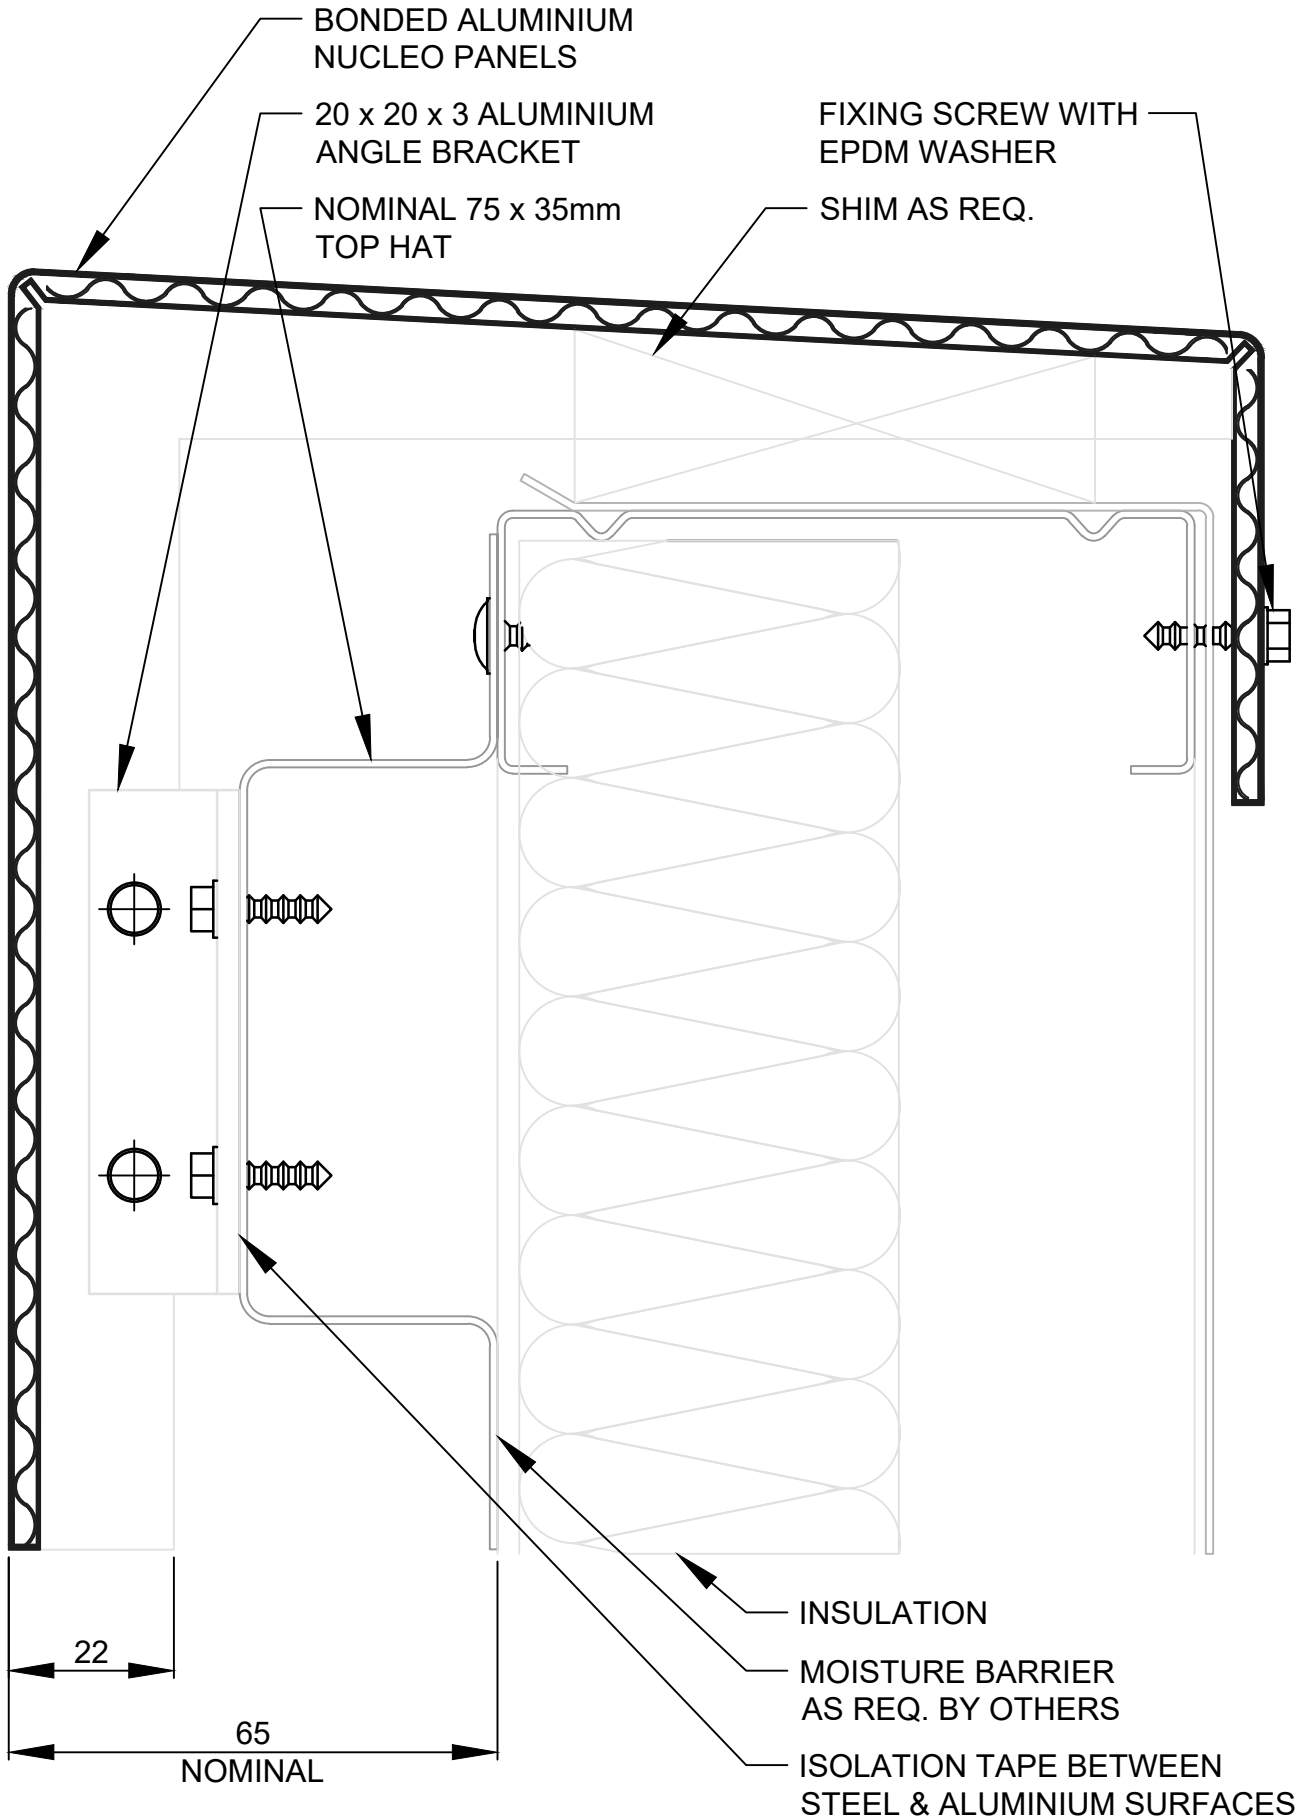


SOFFIT DETAIL

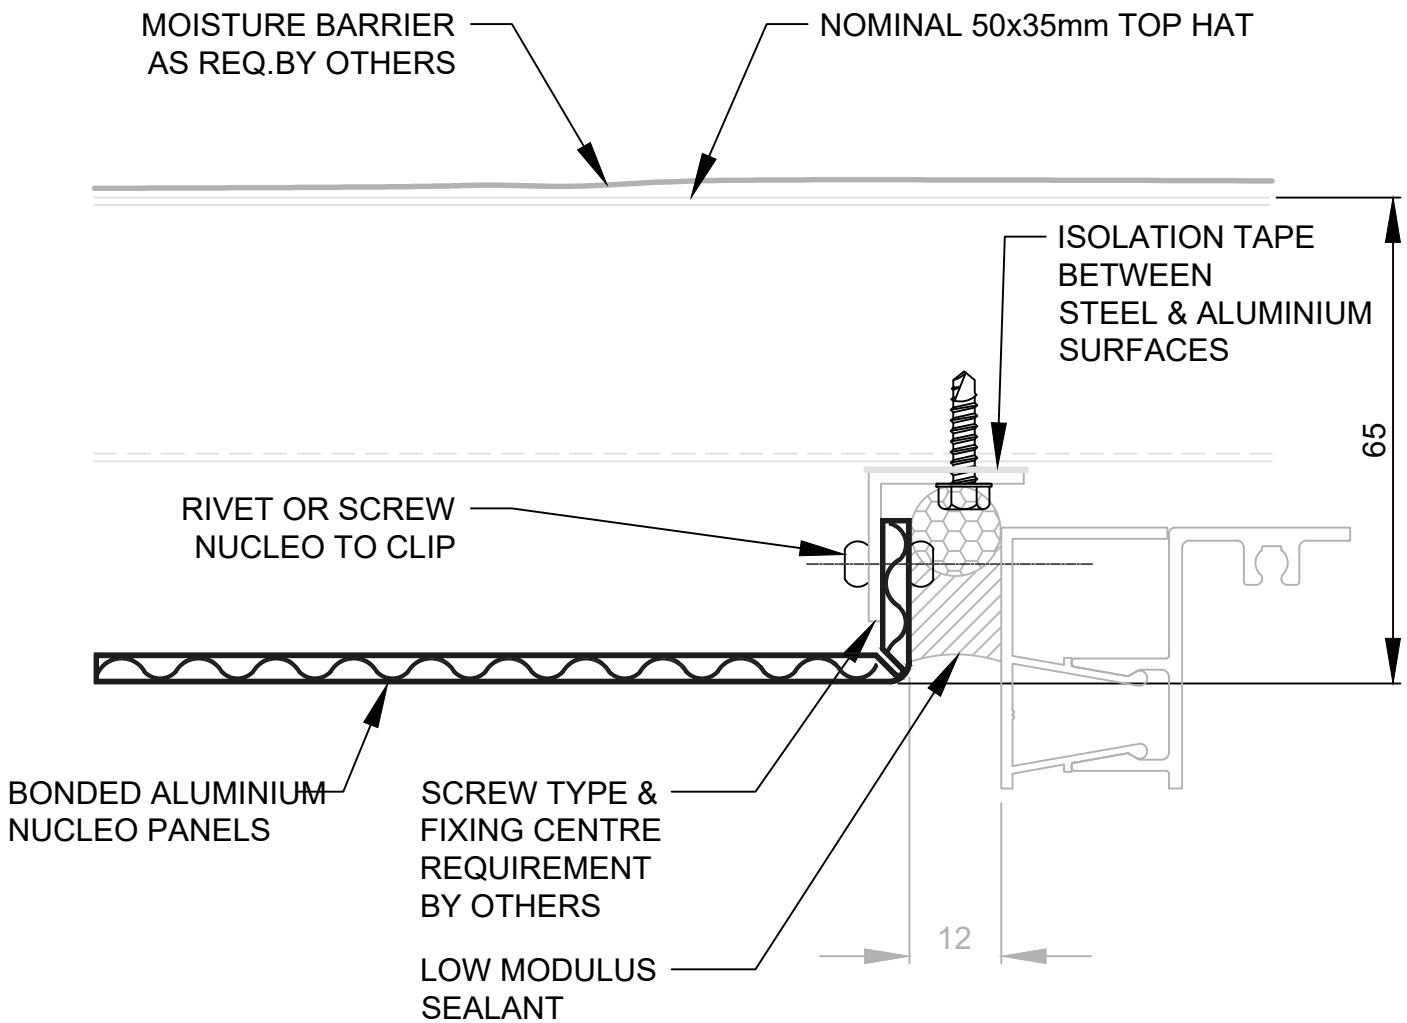


SOFFIT DETAIL

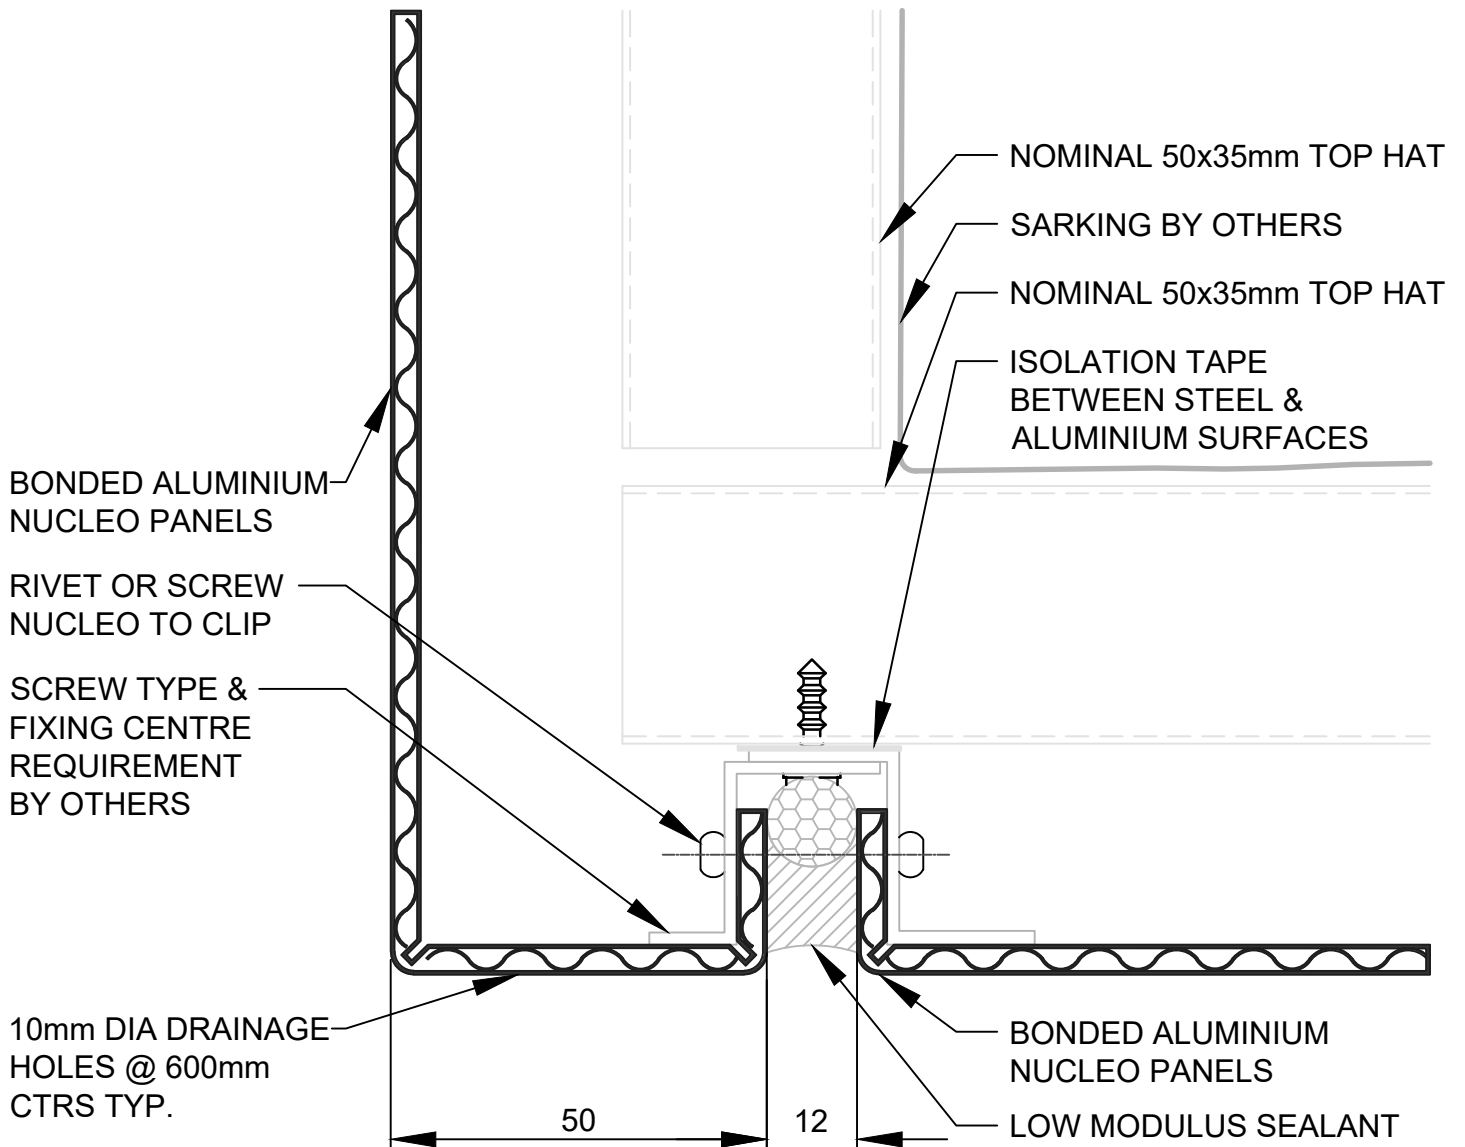


JAMB DETAIL

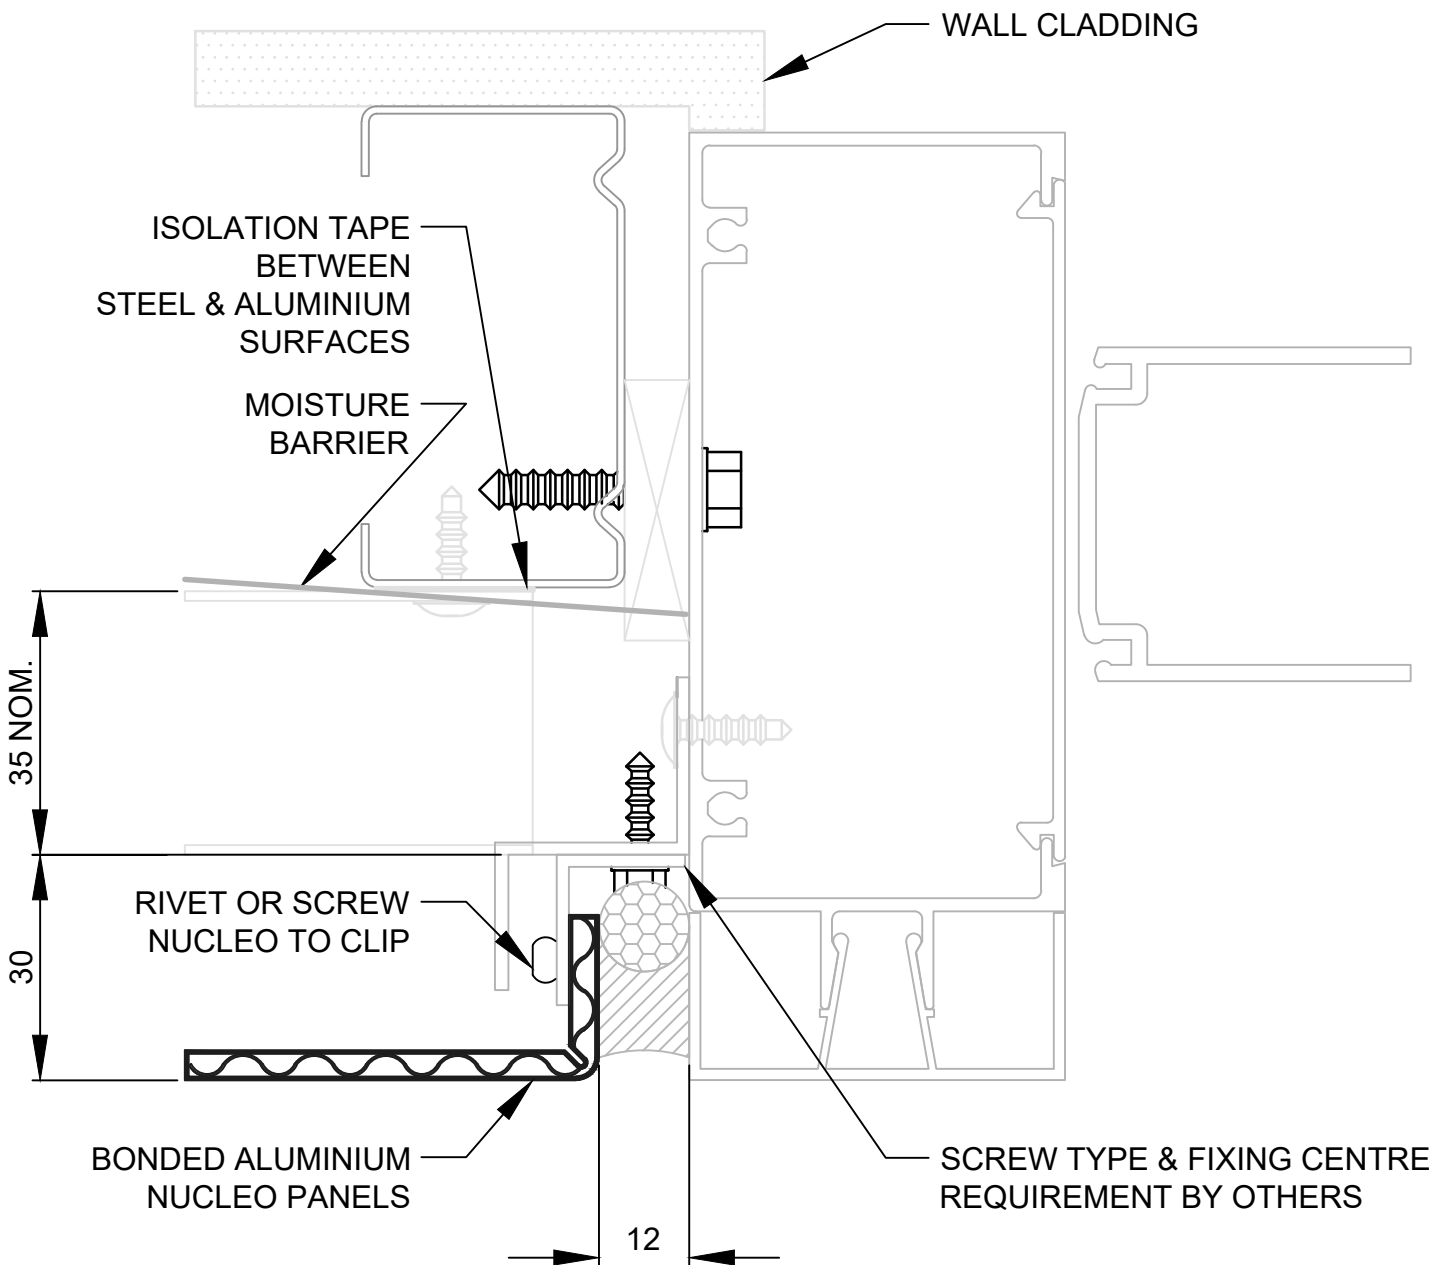


VERTICAL JOINT DETAIL

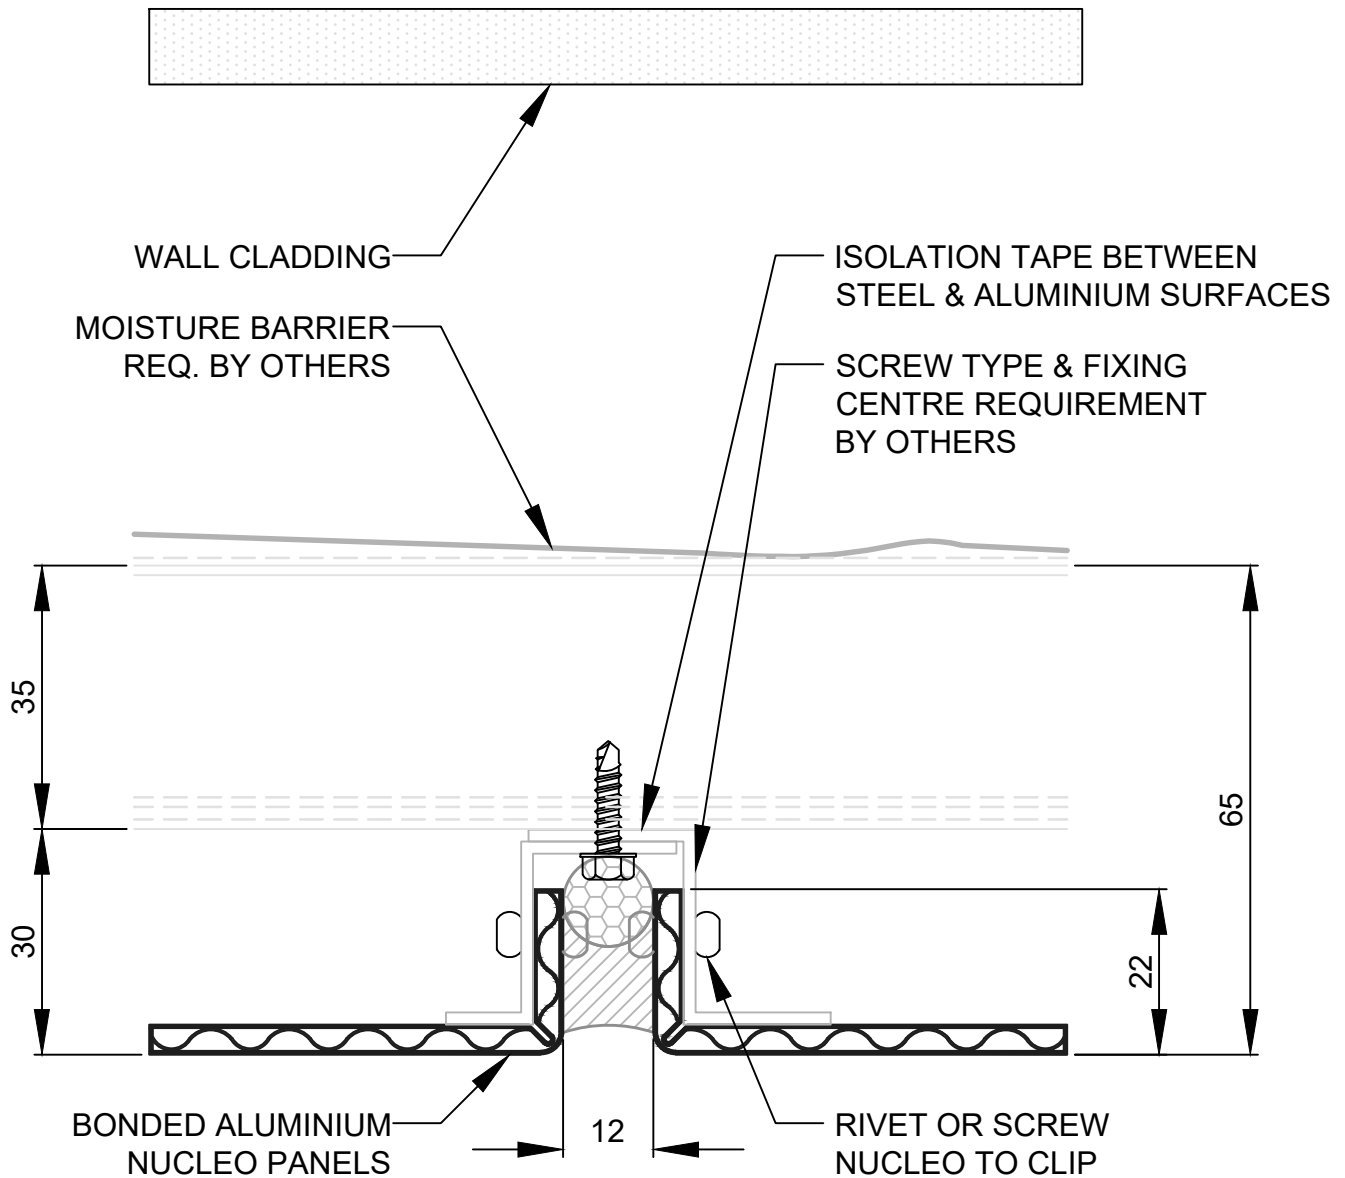

HORIZONTAL JOINT DETAIL

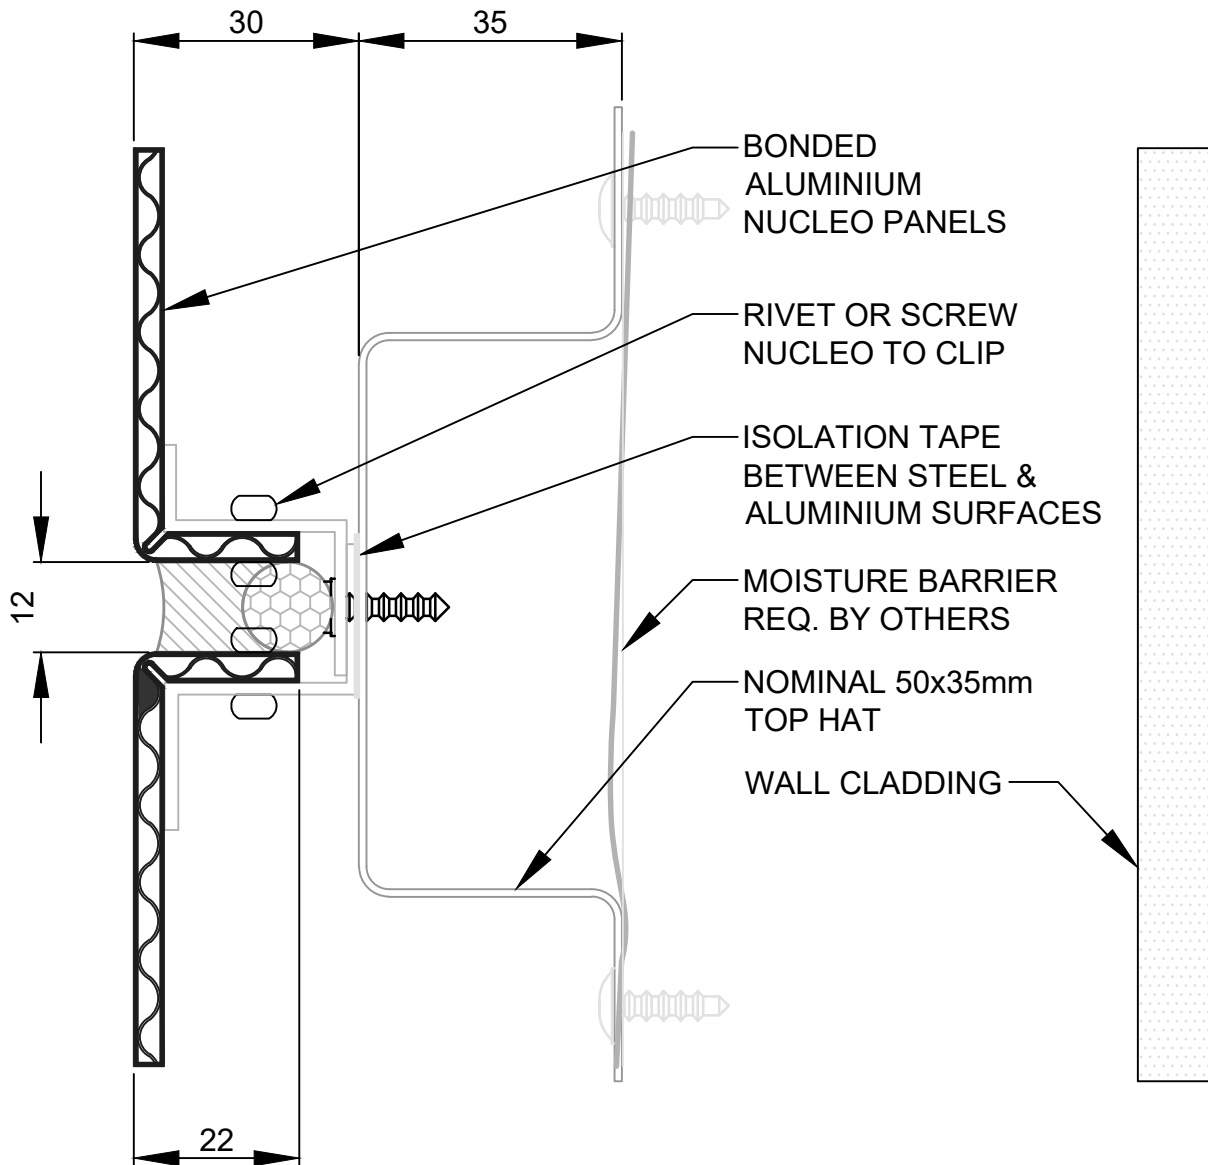

WINDOW SILL DETAIL

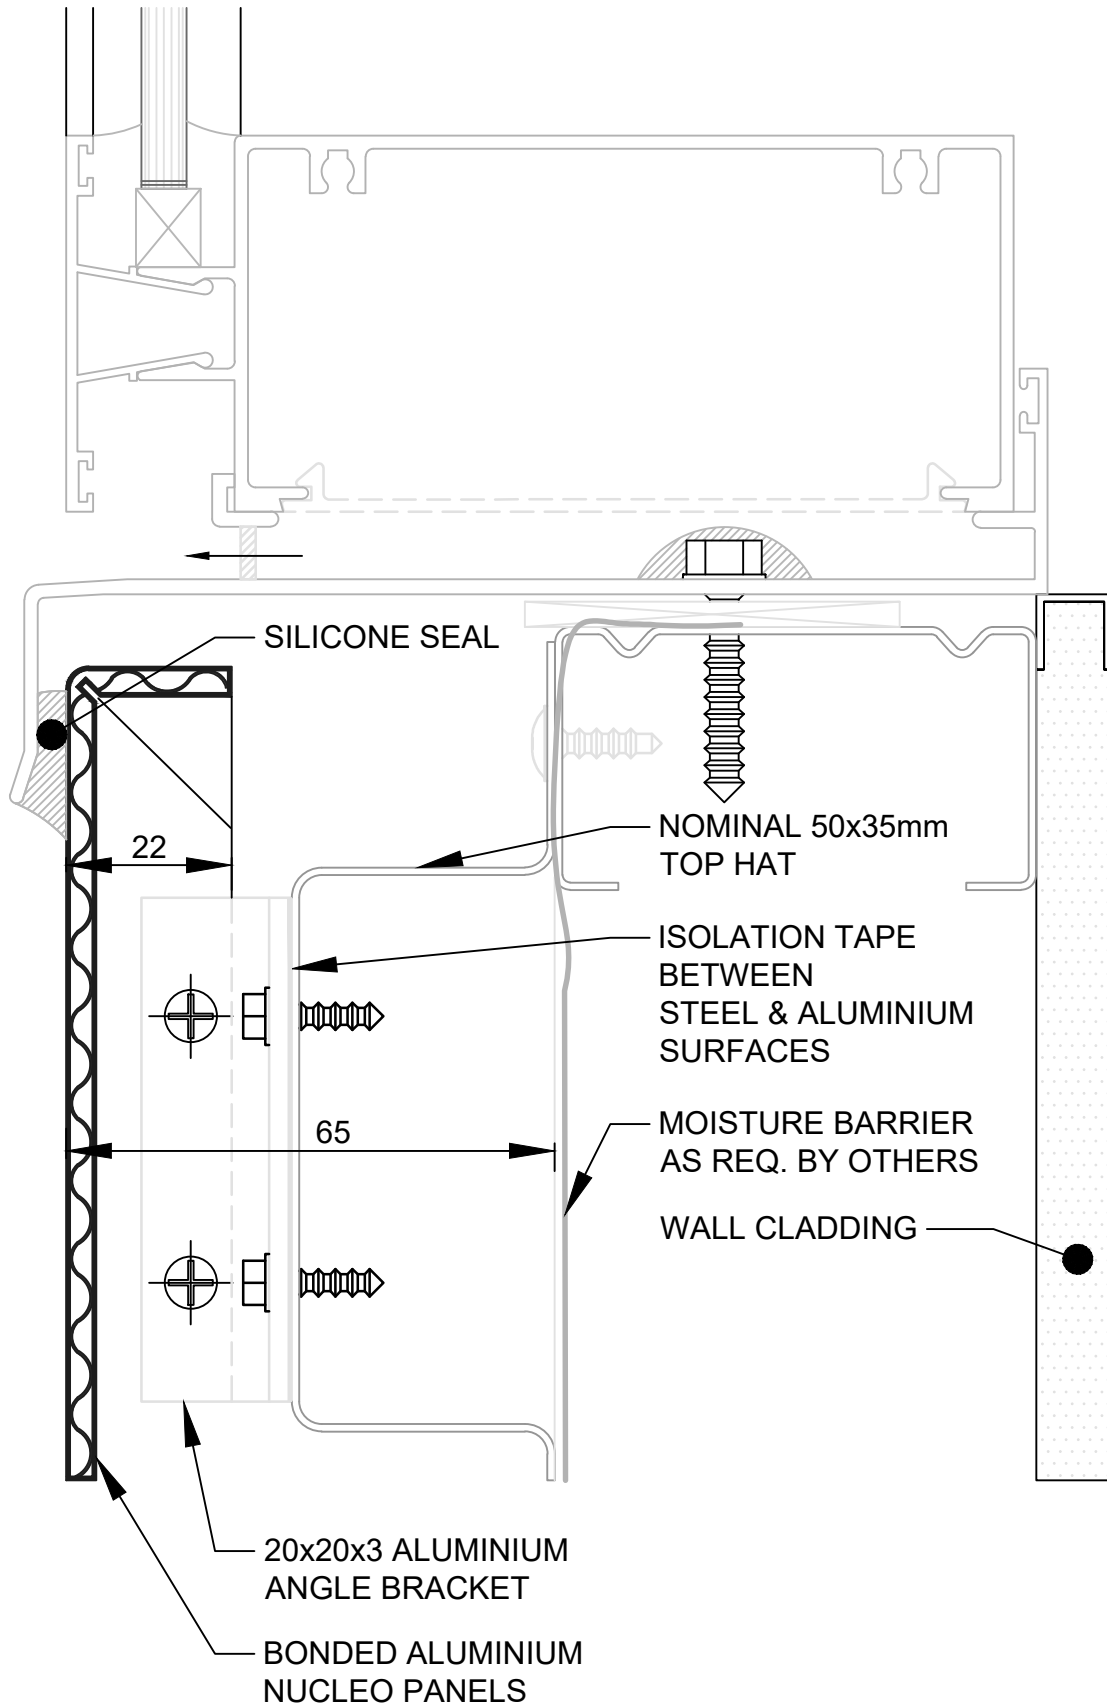

WINDOW HEAD DETAIL

